


EXIST. BLDG. (EDUCATION BLDG)

EXISTING BUILDING (WORSHIP)

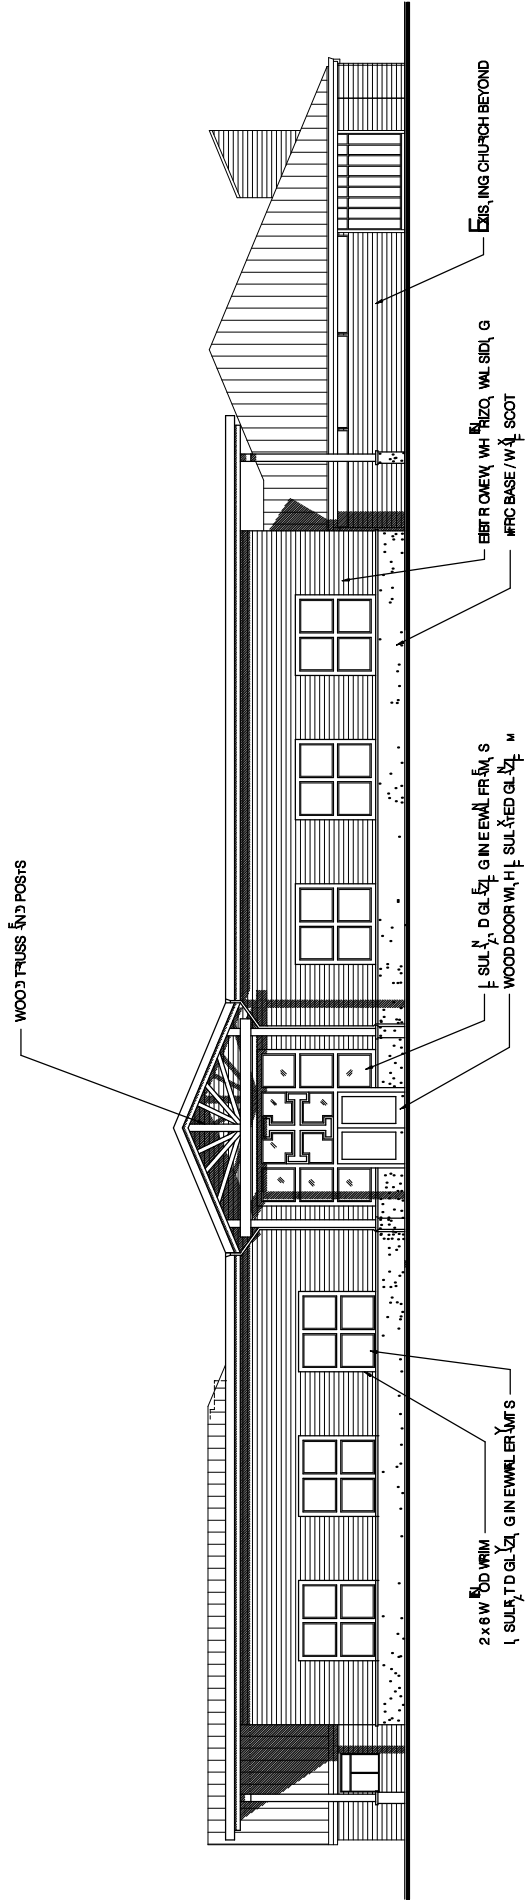

1 NORTH ELEVATION  
SCALE 1/8" = 1'-0"


ROOMTOP, EGYPTICAL EQUIP. BERT  
ENCLOSURE (BEYOND) METAL SIDING  
MECH. ROOM


METAL ROOFING (BEYOND)

INSULATED GLAZING IN METAL FRAMES  
WOOD-DOOR WITH INSULATED GLAZING


WOOD BEAMS & POSTS

2 SOUTH ELEVATION  
SCALE: 1/8" = 1'-0"

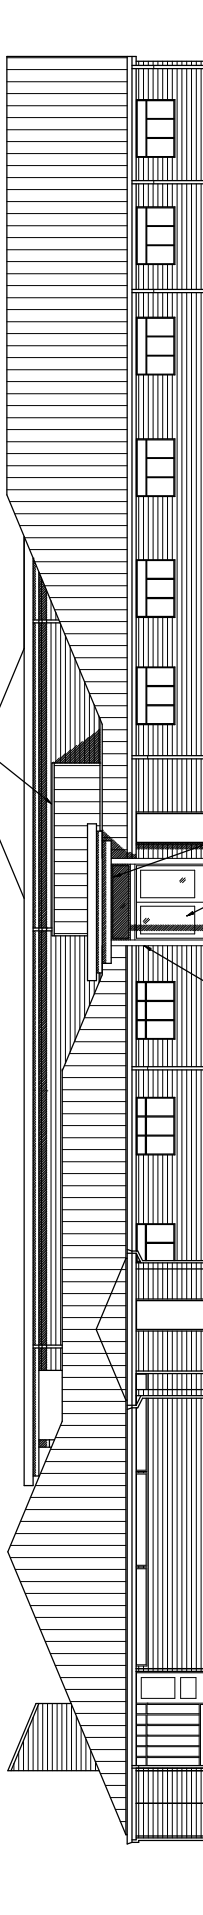

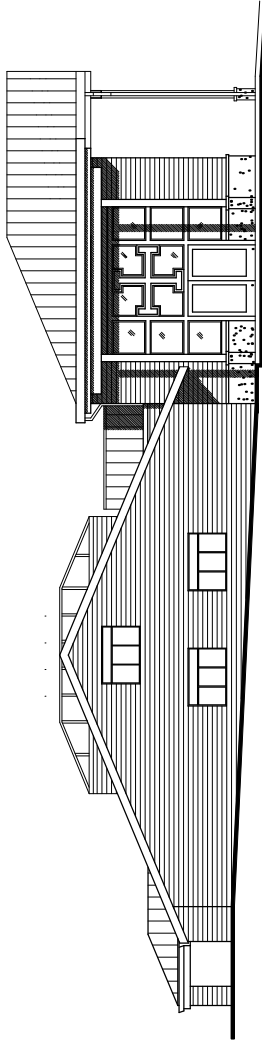

1 EAST ELEVATION  
SCALE: 1/8" = 1'-0"

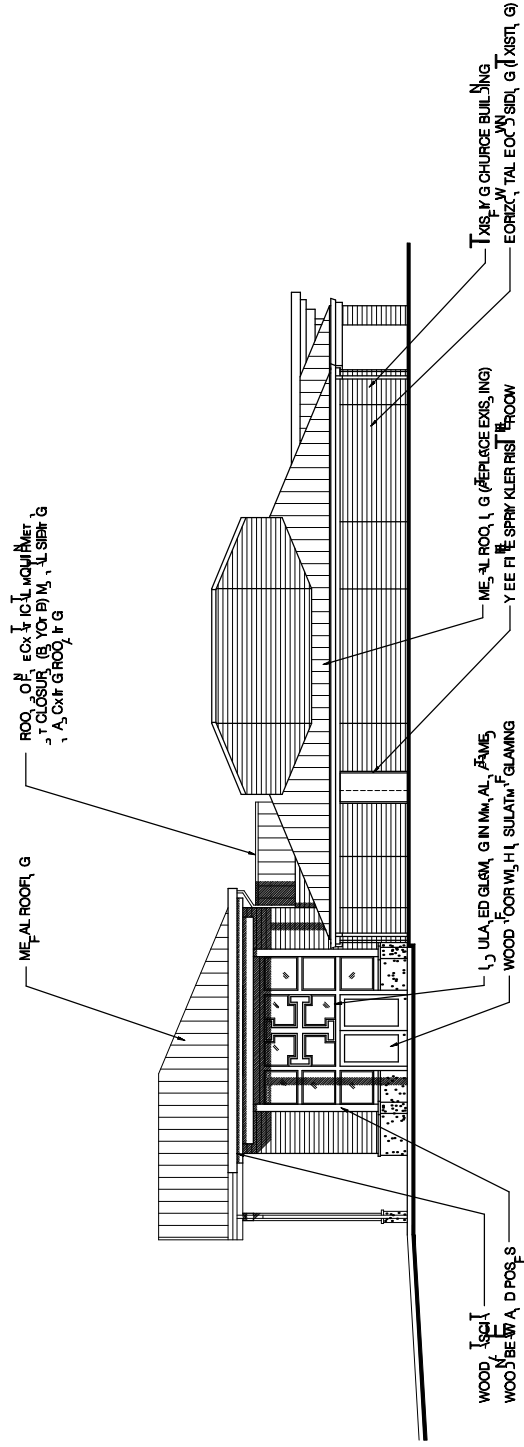

2 WEST ELEVATION  
SC. 11 : 1/8" = 1'-0"